



敷地配置図 S=1:200


篠原一男
白の家

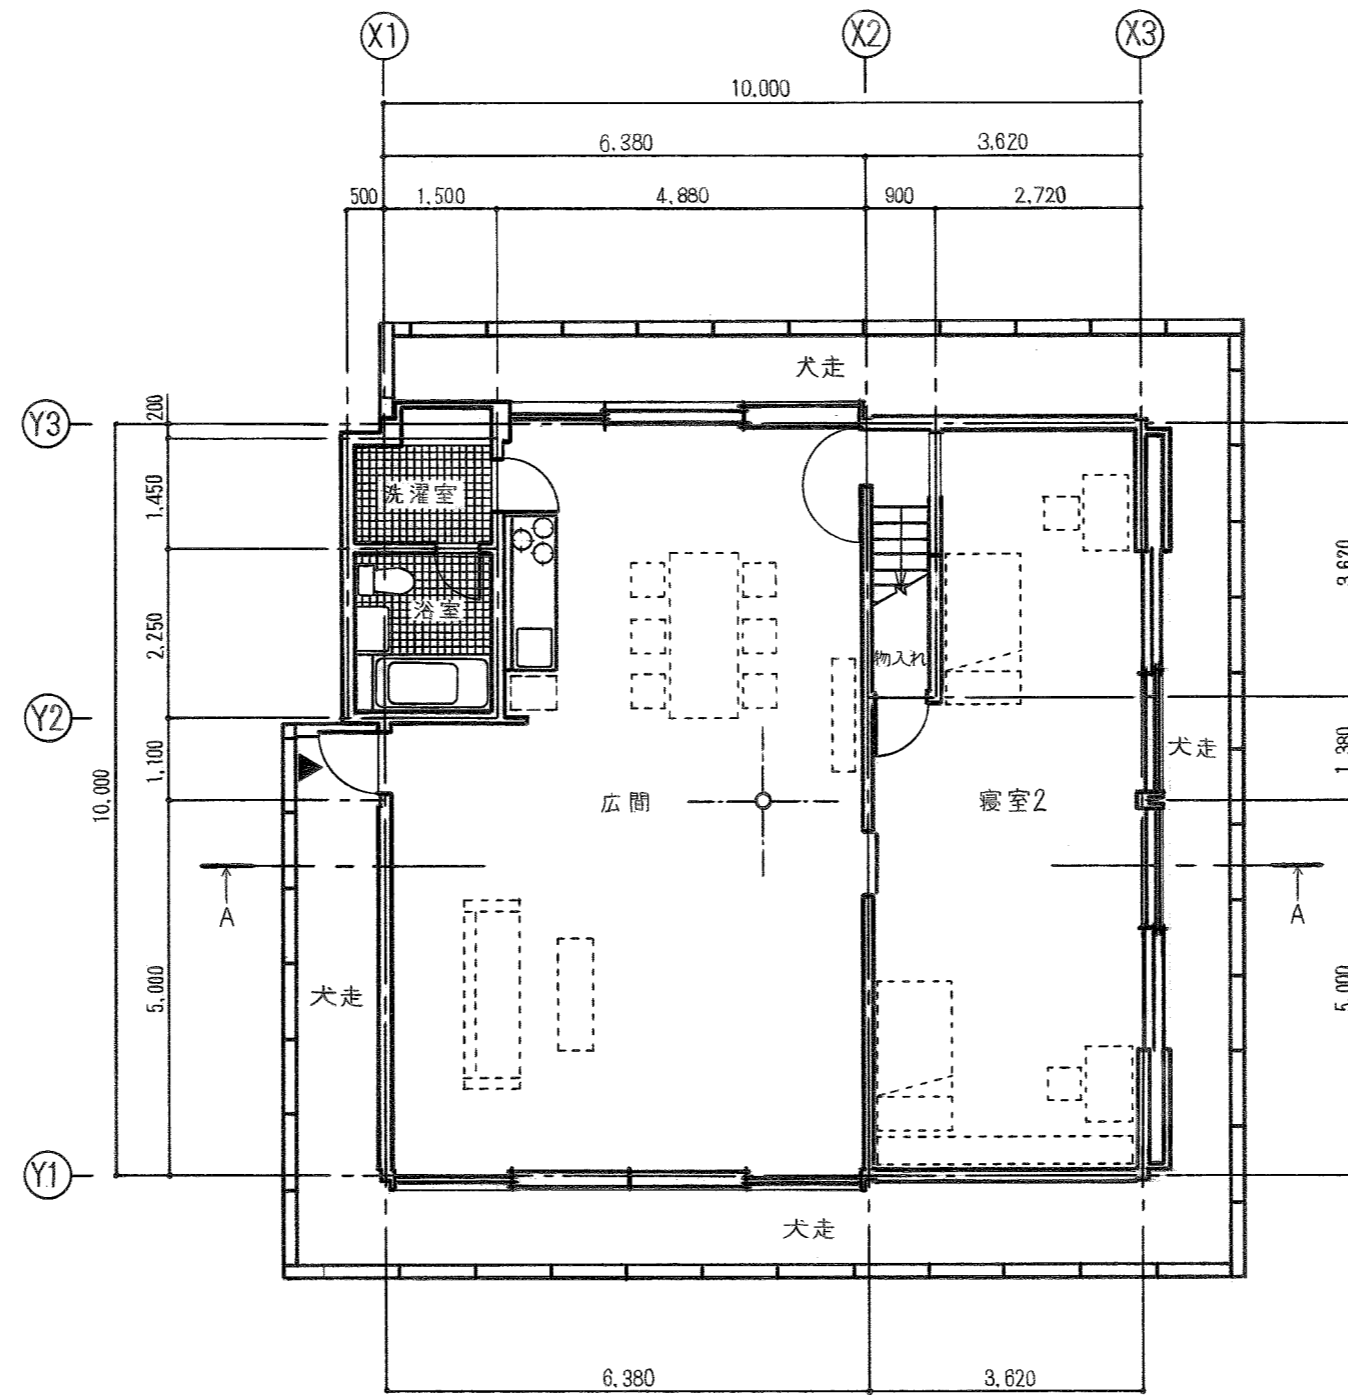


1階平面図 S=1:100

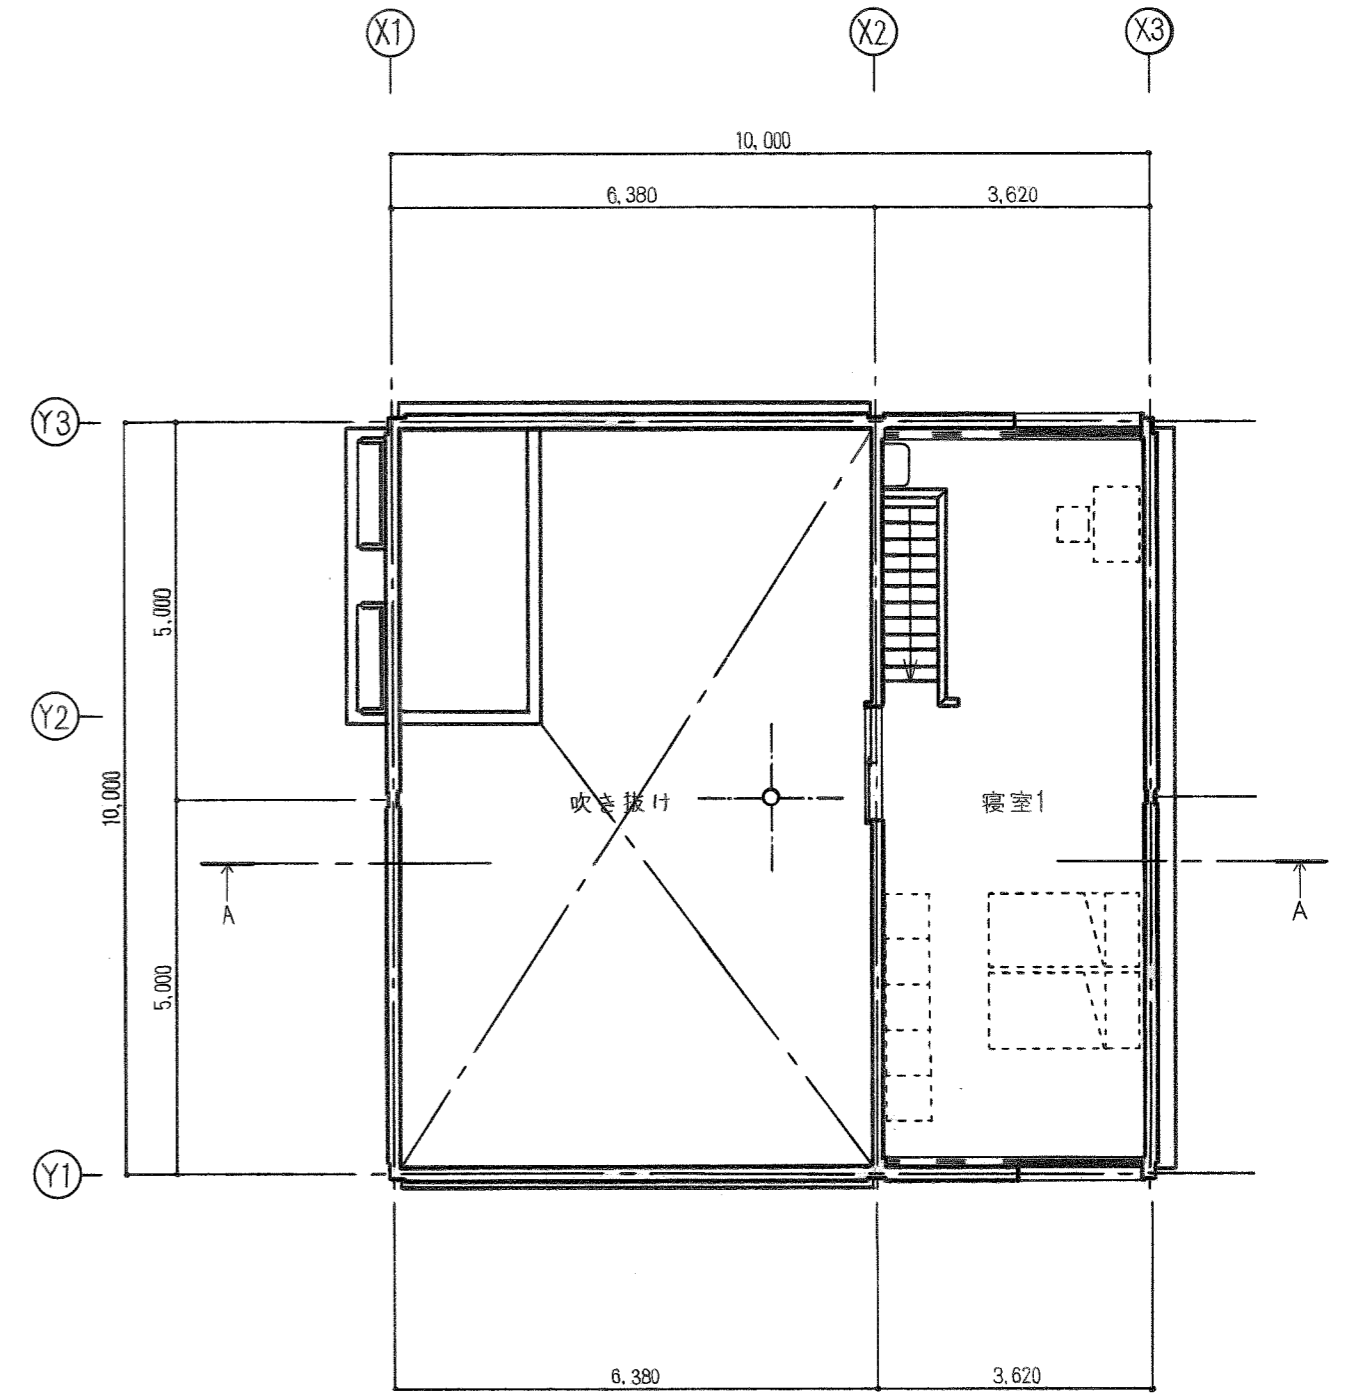


2階平面図 S=1:100

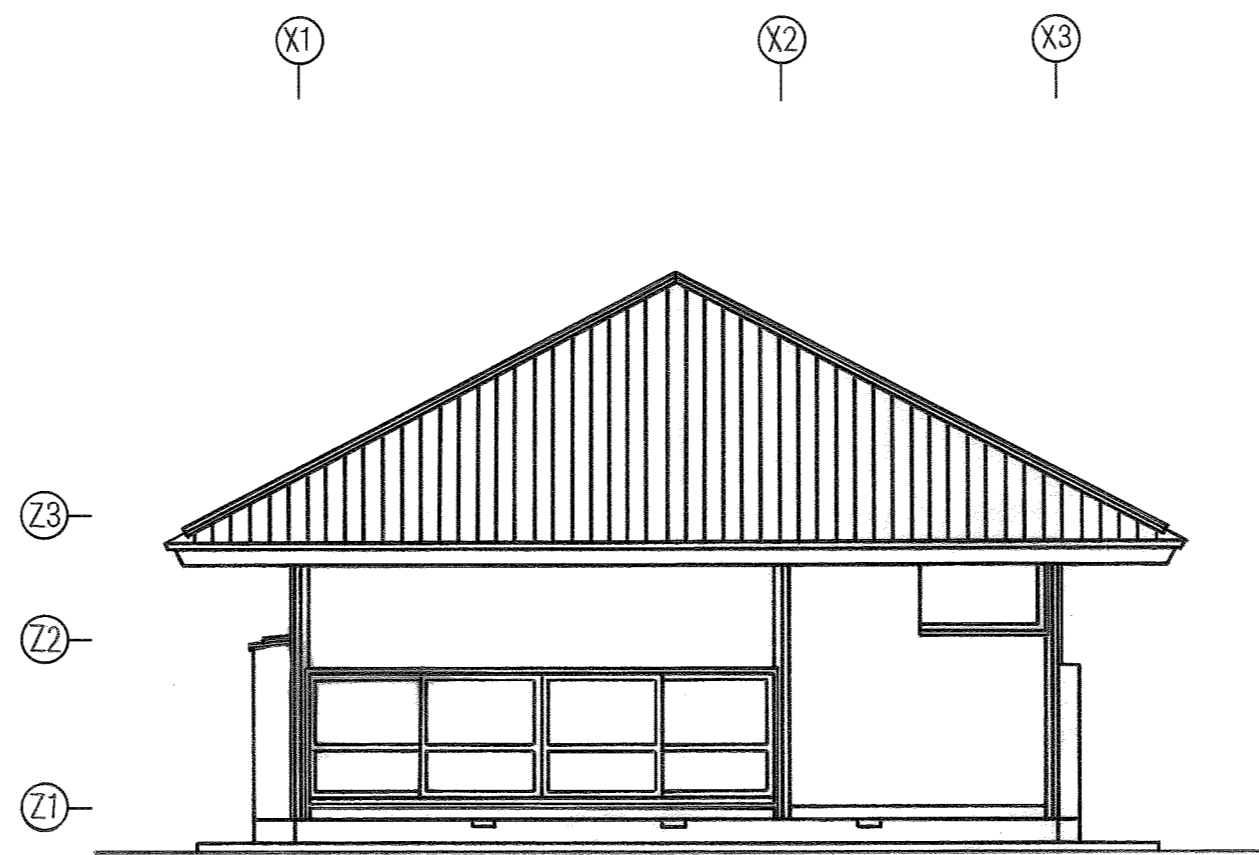

南西側立面図 S=1:100

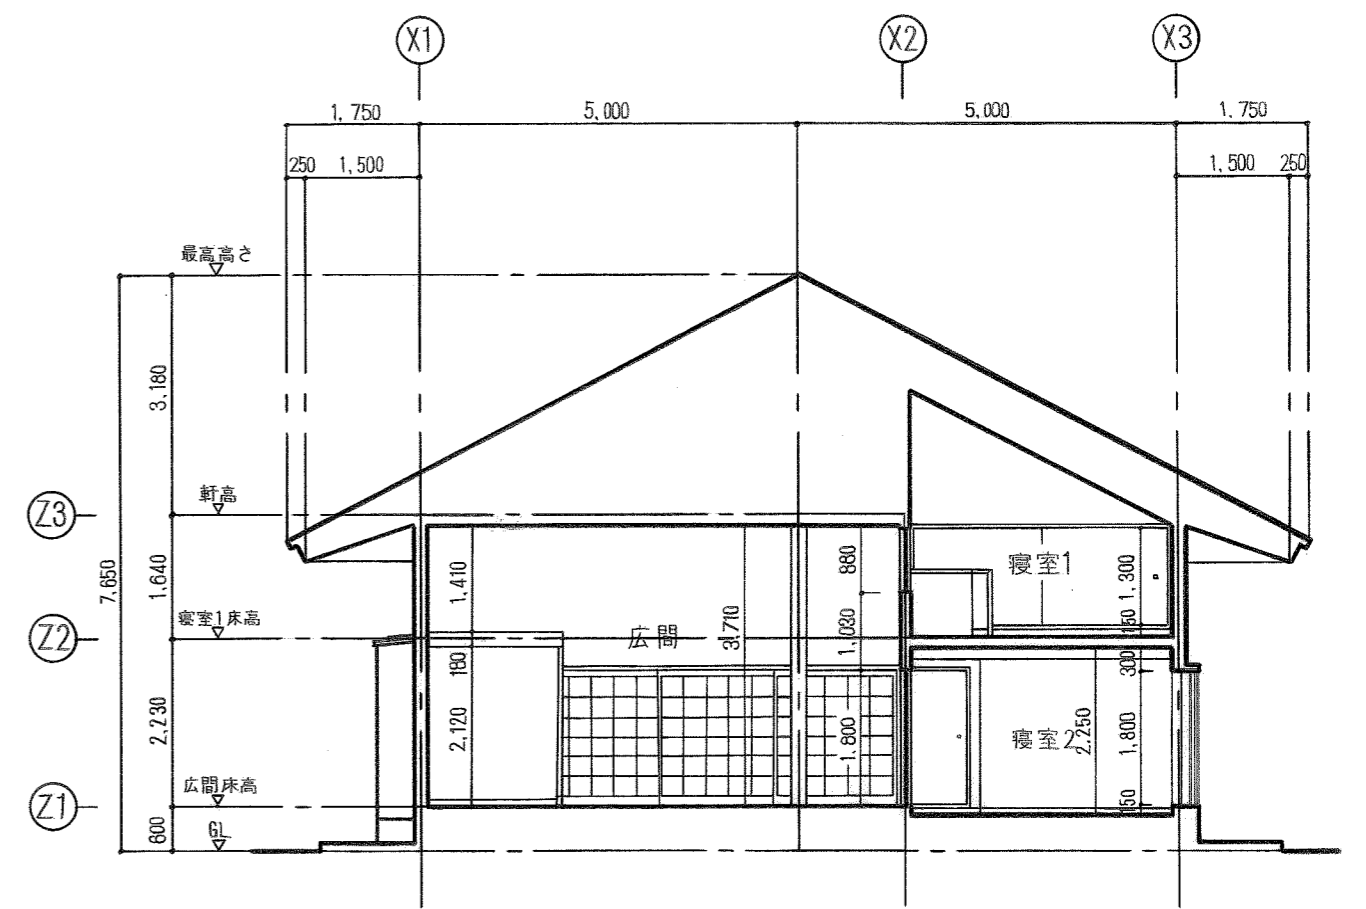


A-A断面図 S=1:100

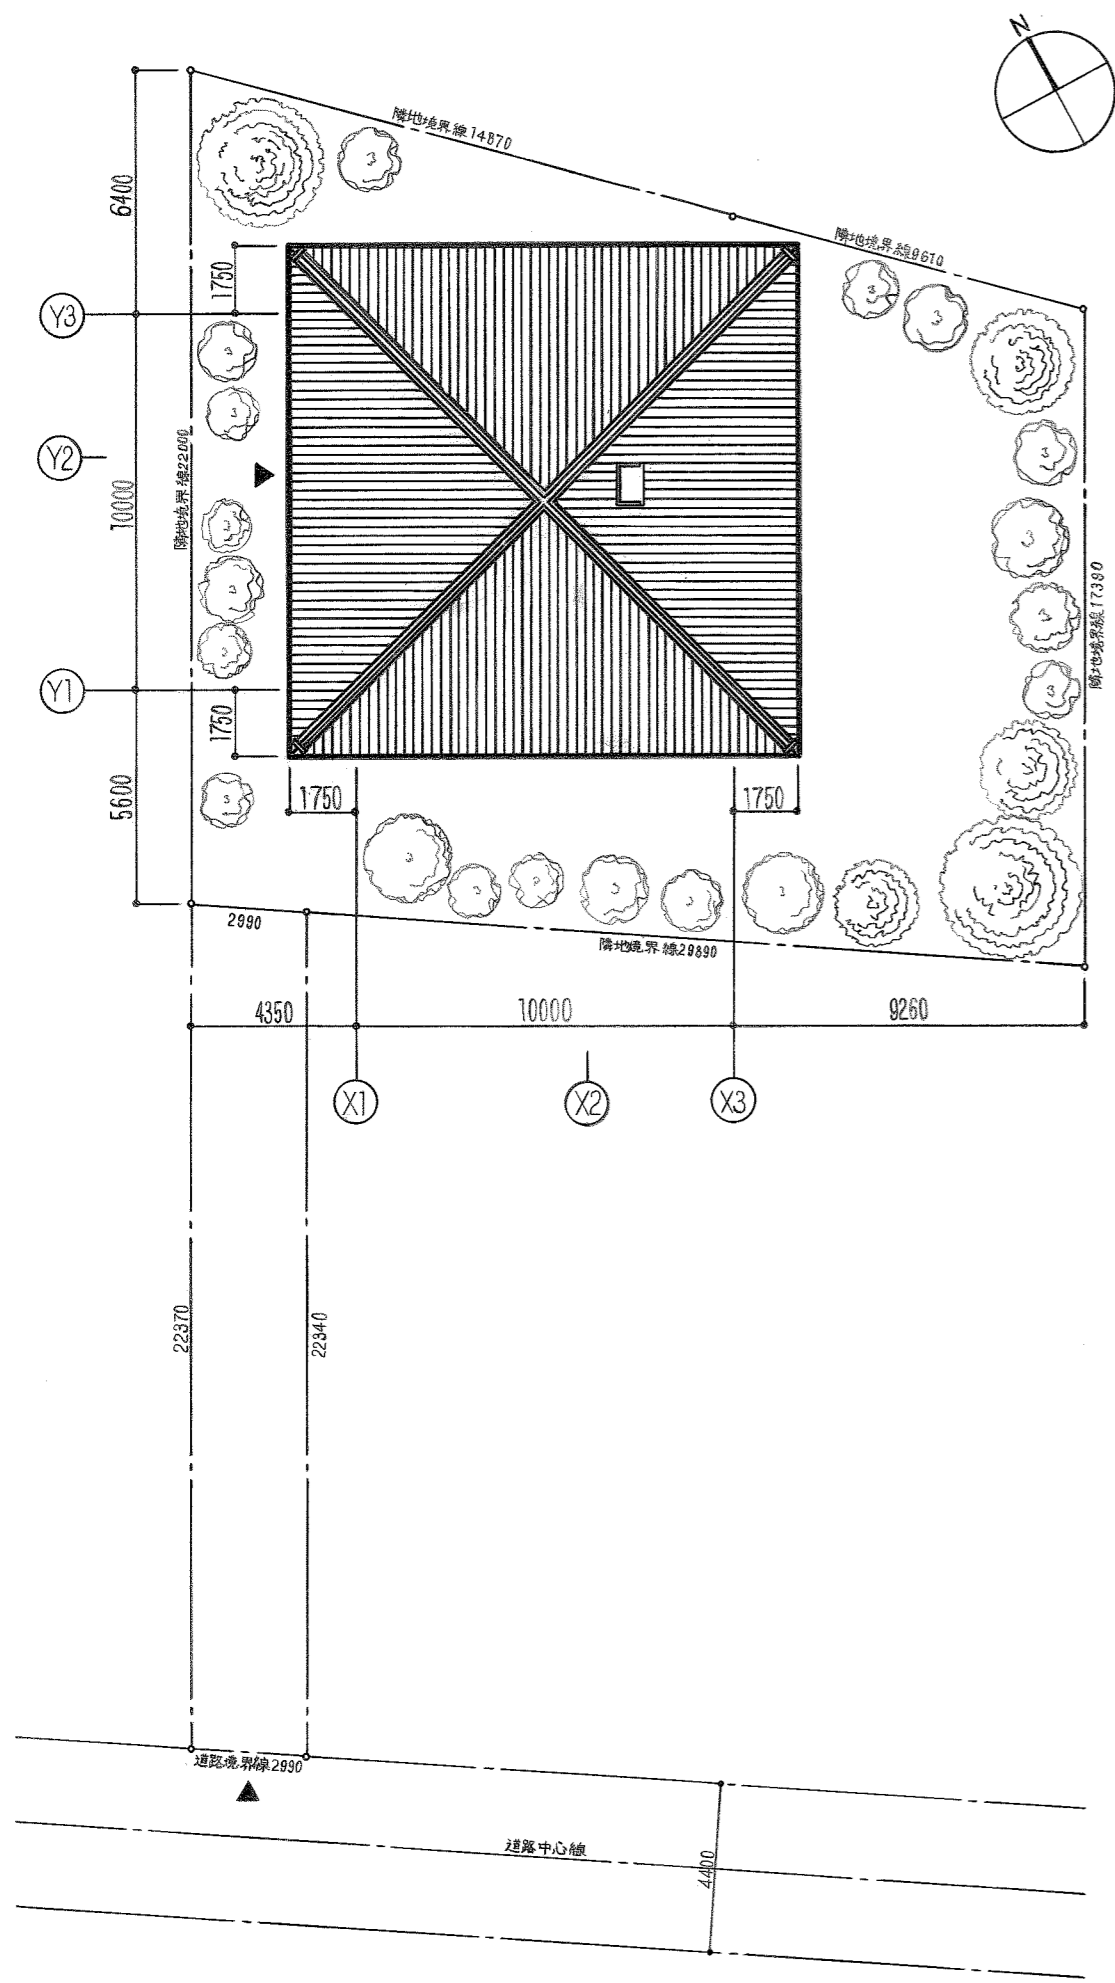


敷地配置図 S=1:200


篠原一男
白の家

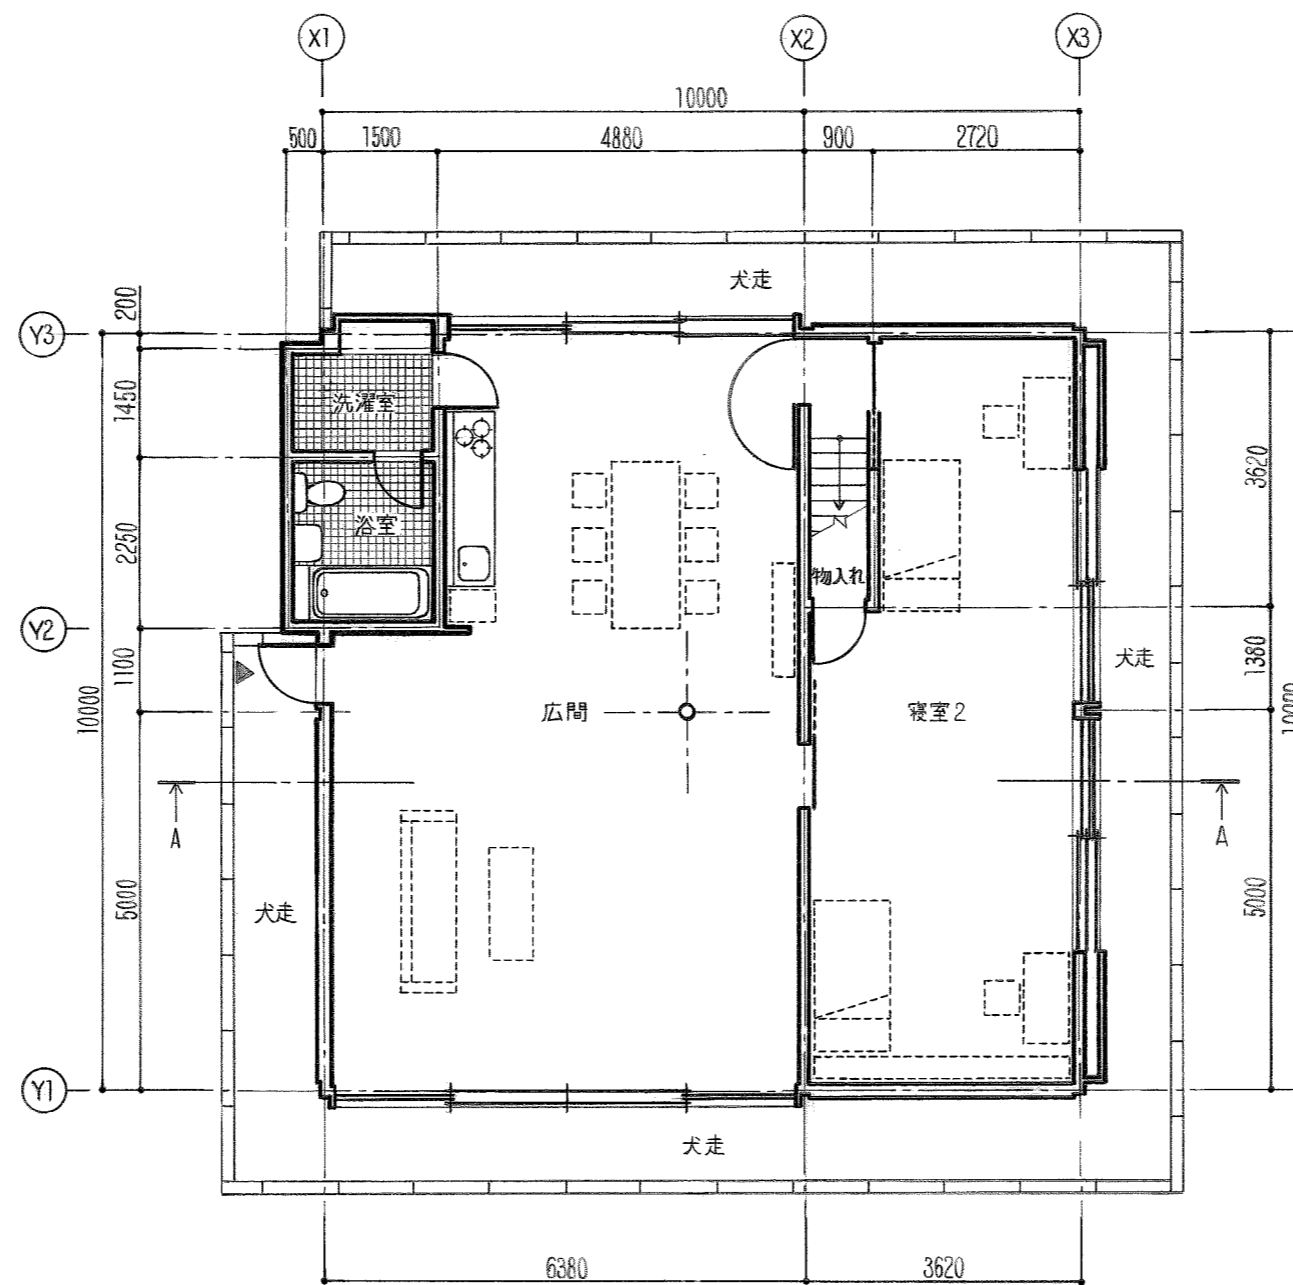


1階平面図 S=1:100

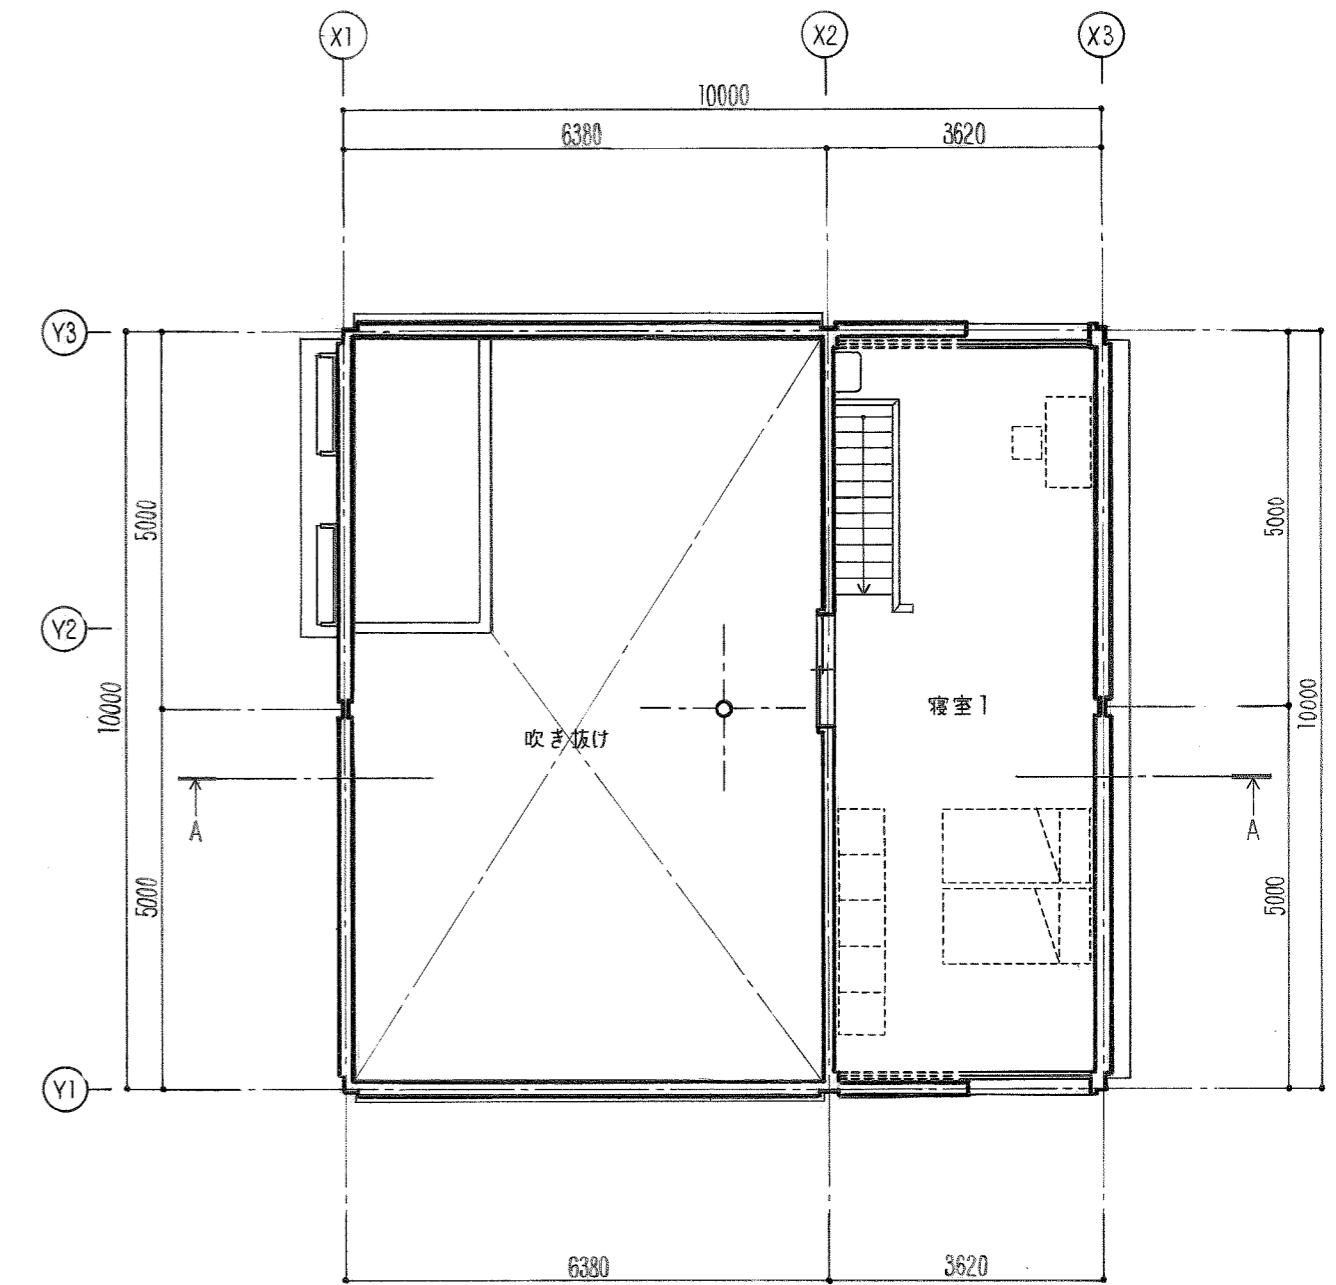


2階平面図 S=1:100

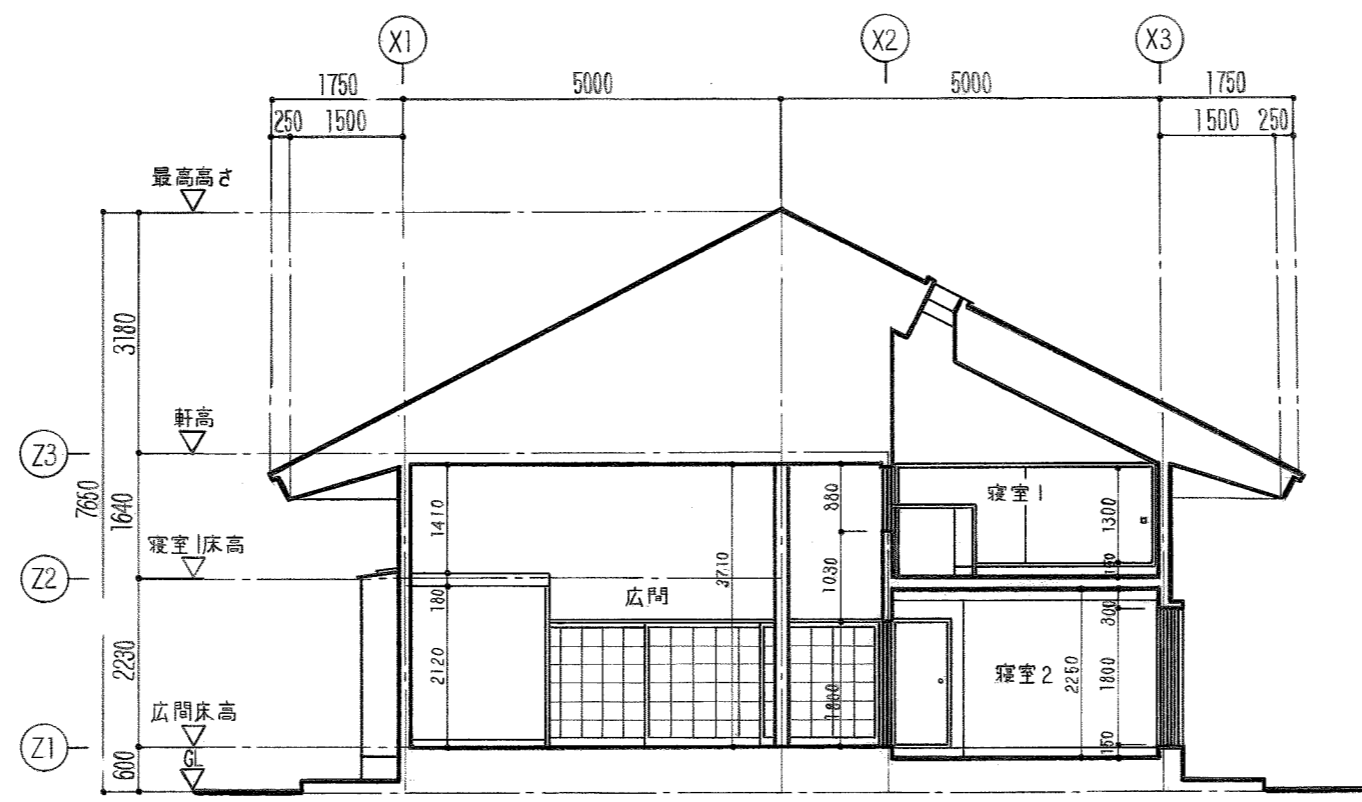

A-A断面図 S=1:100

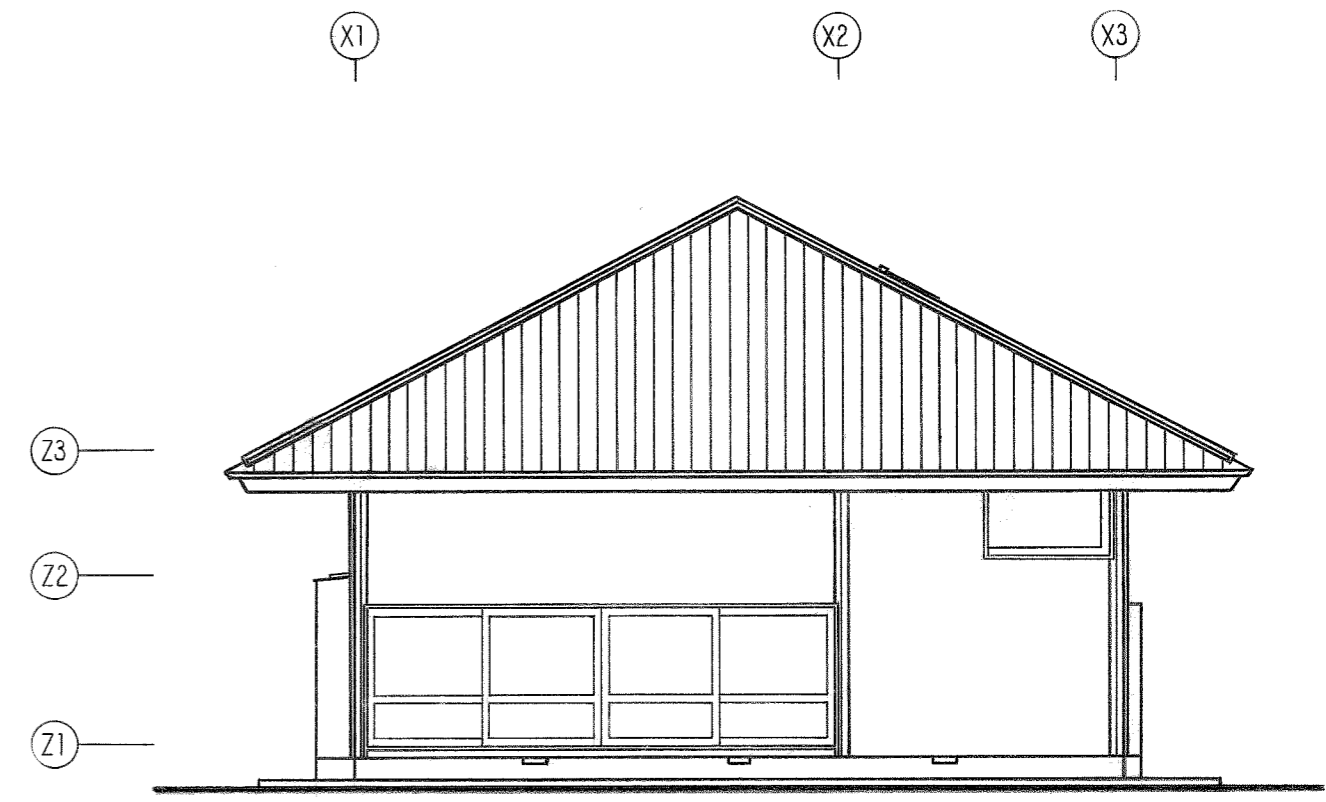


南西側立面図 S=1:100

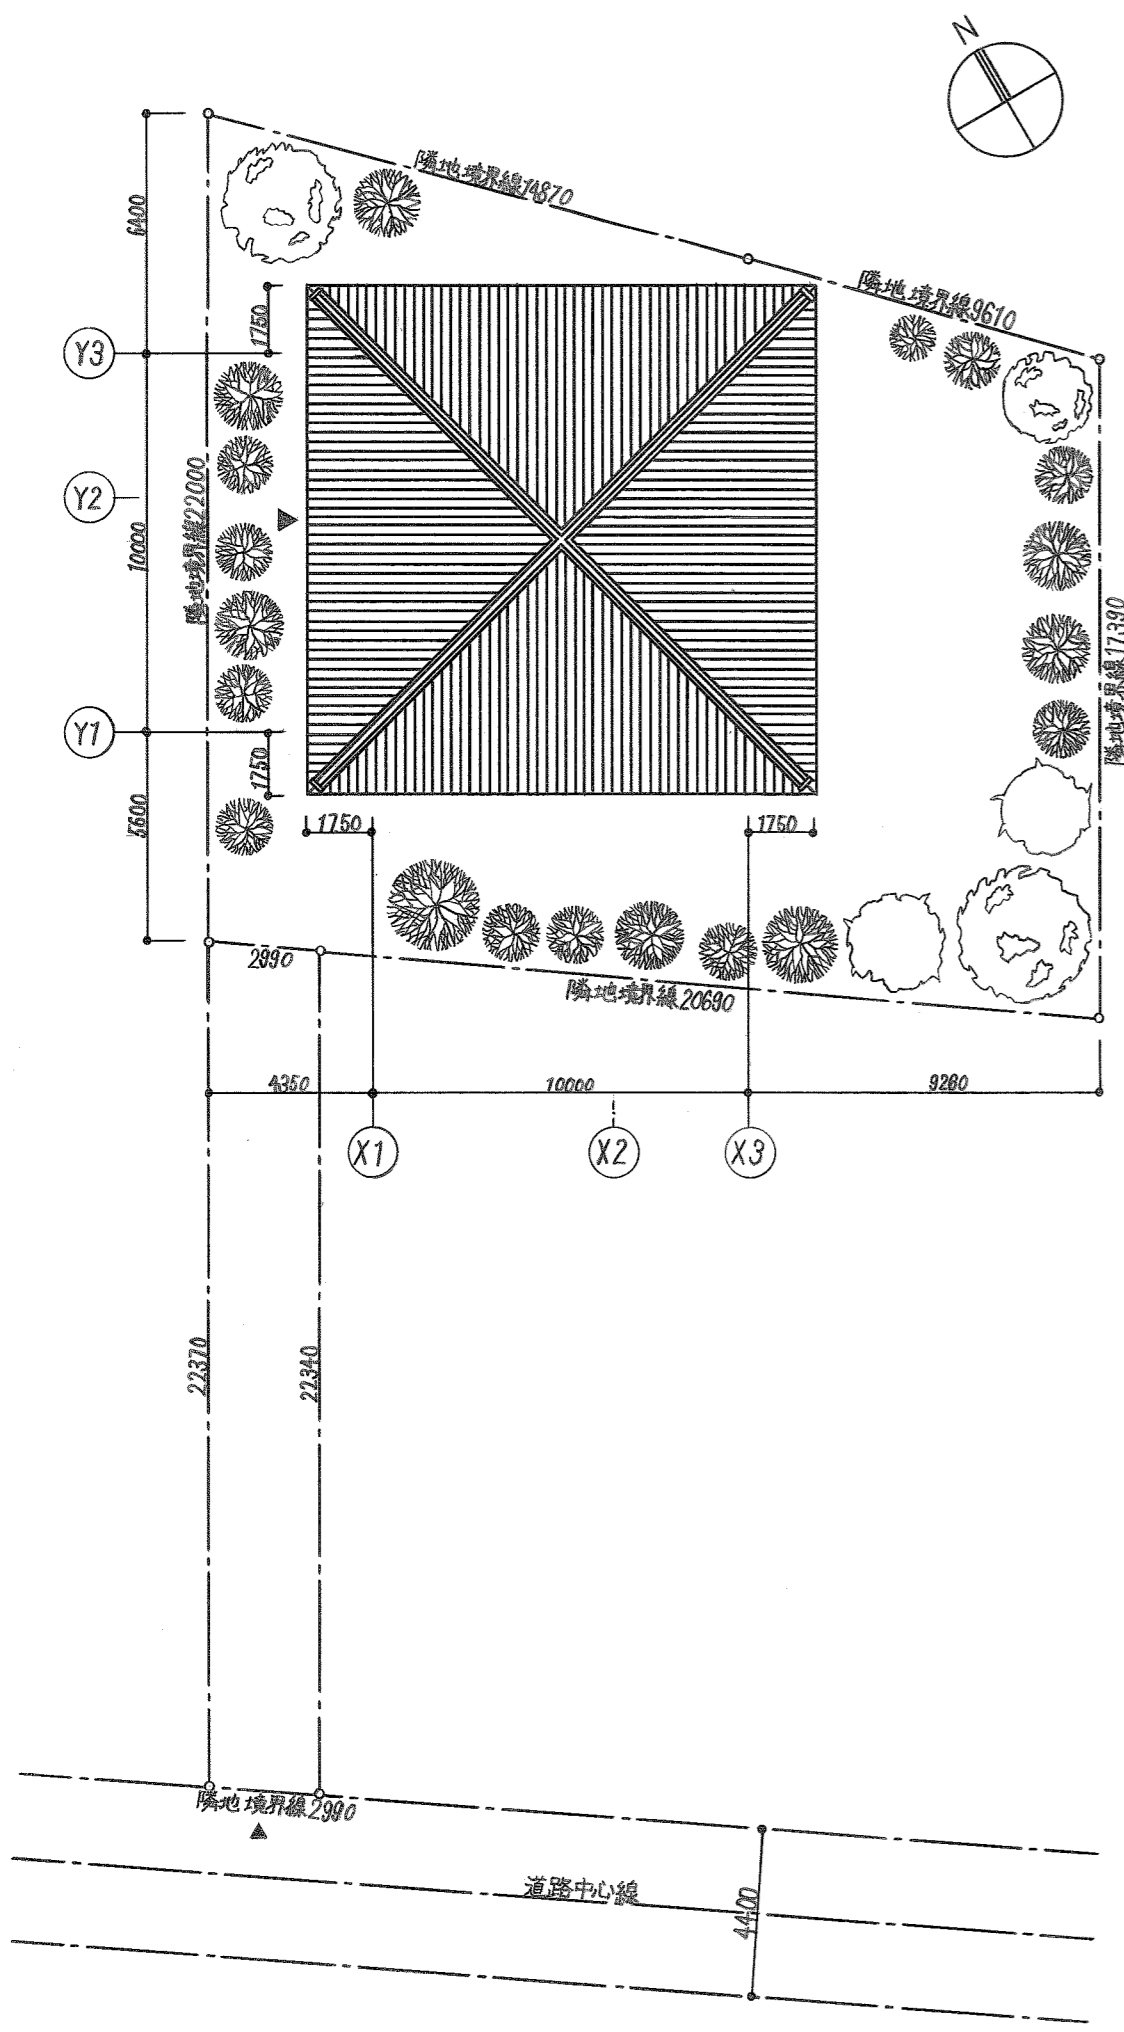


敷地配置図 S=1:200


篠原 一男
白 の 家

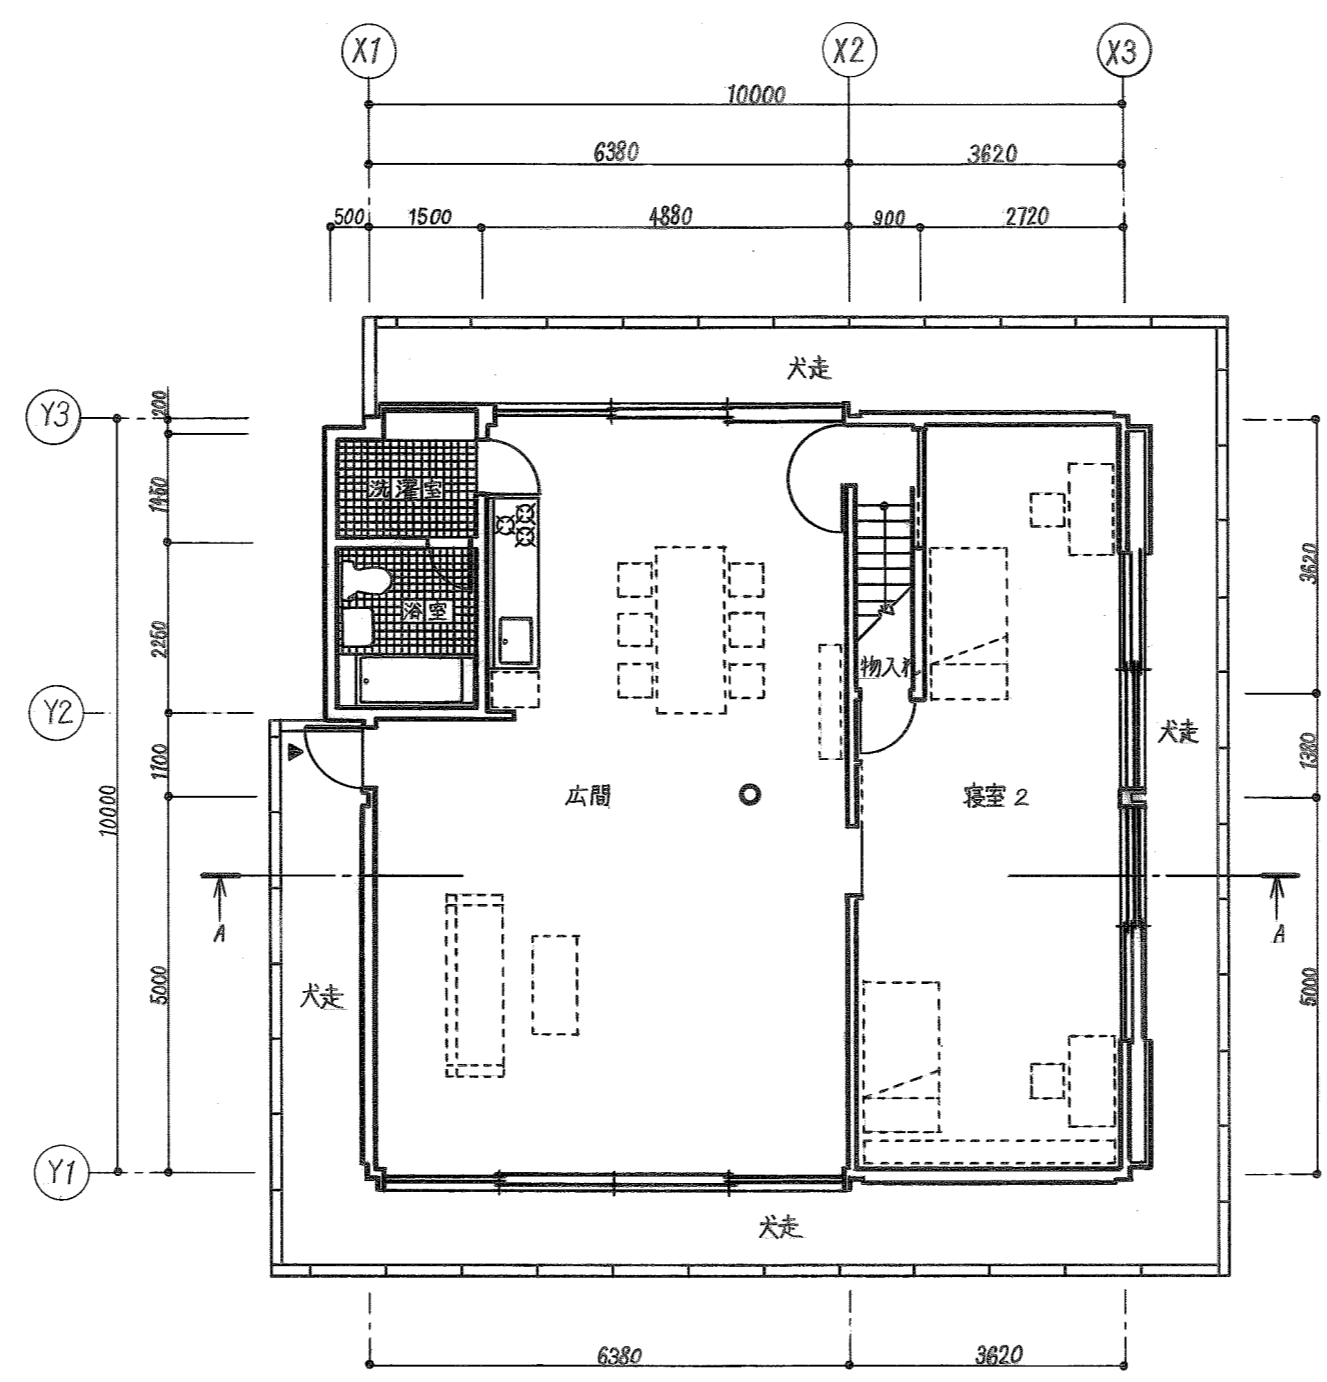


1階平面図 S=1:100

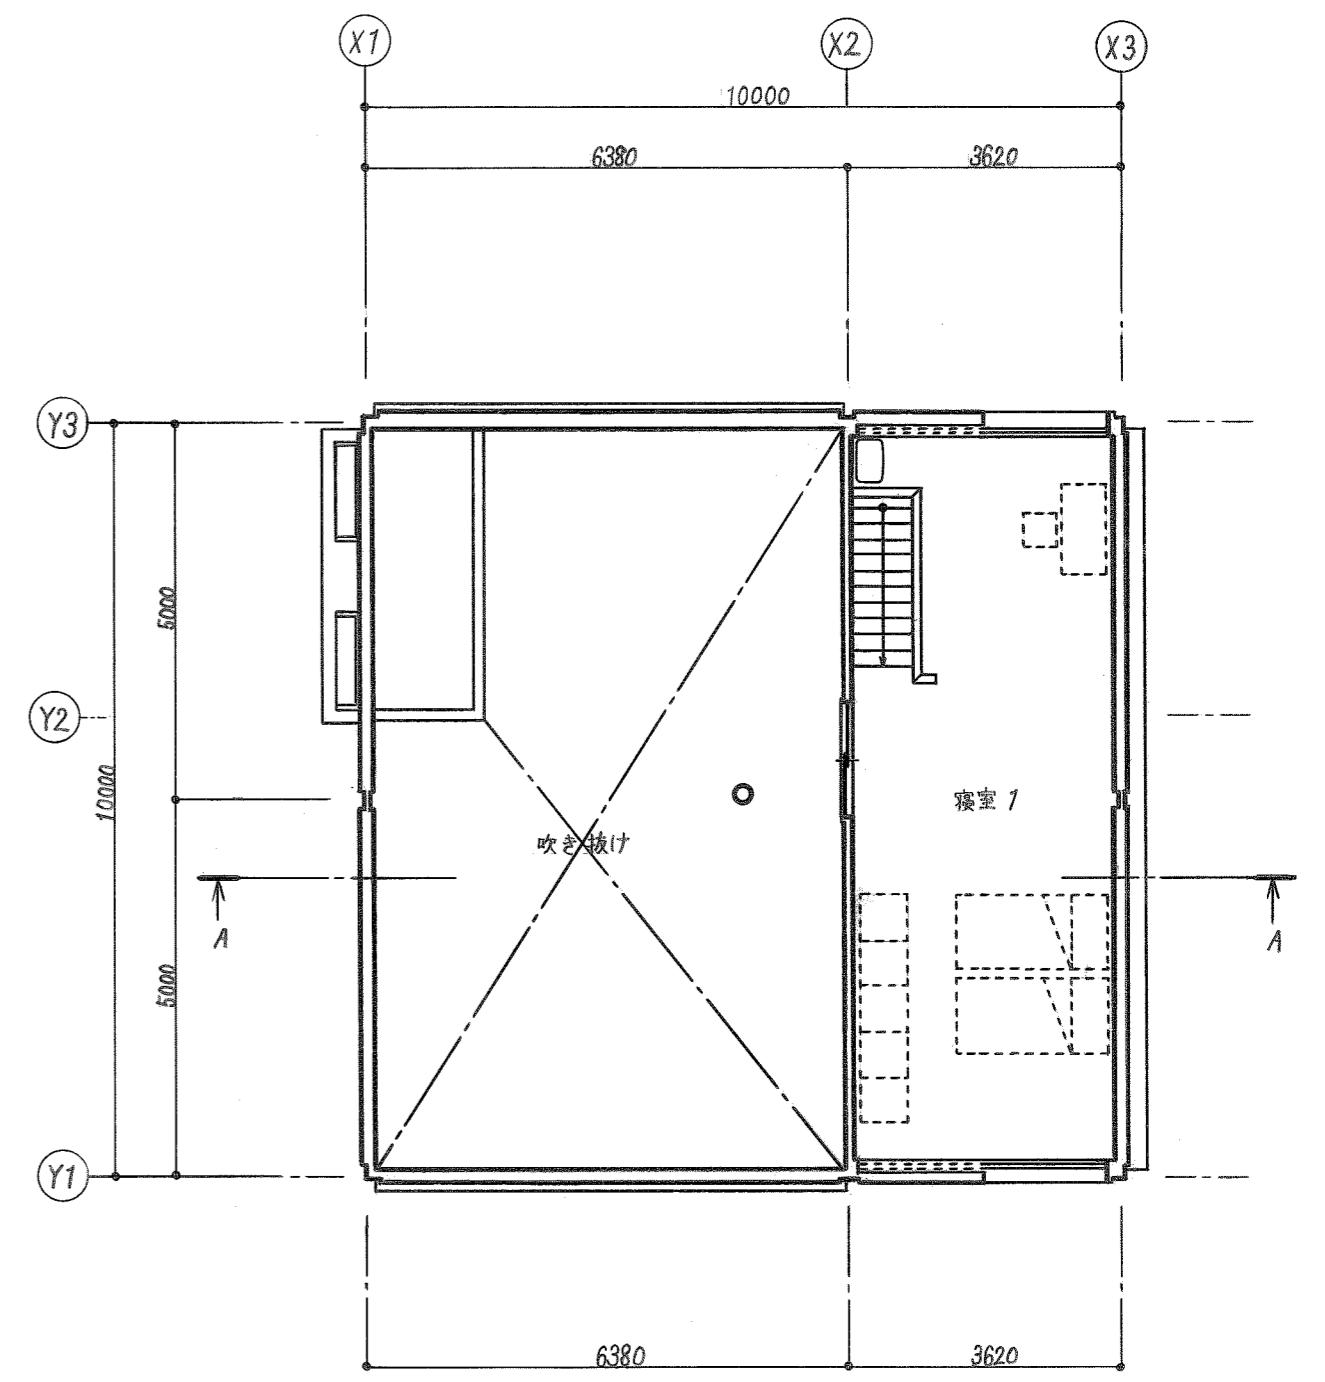

2階平面図 S=1:100

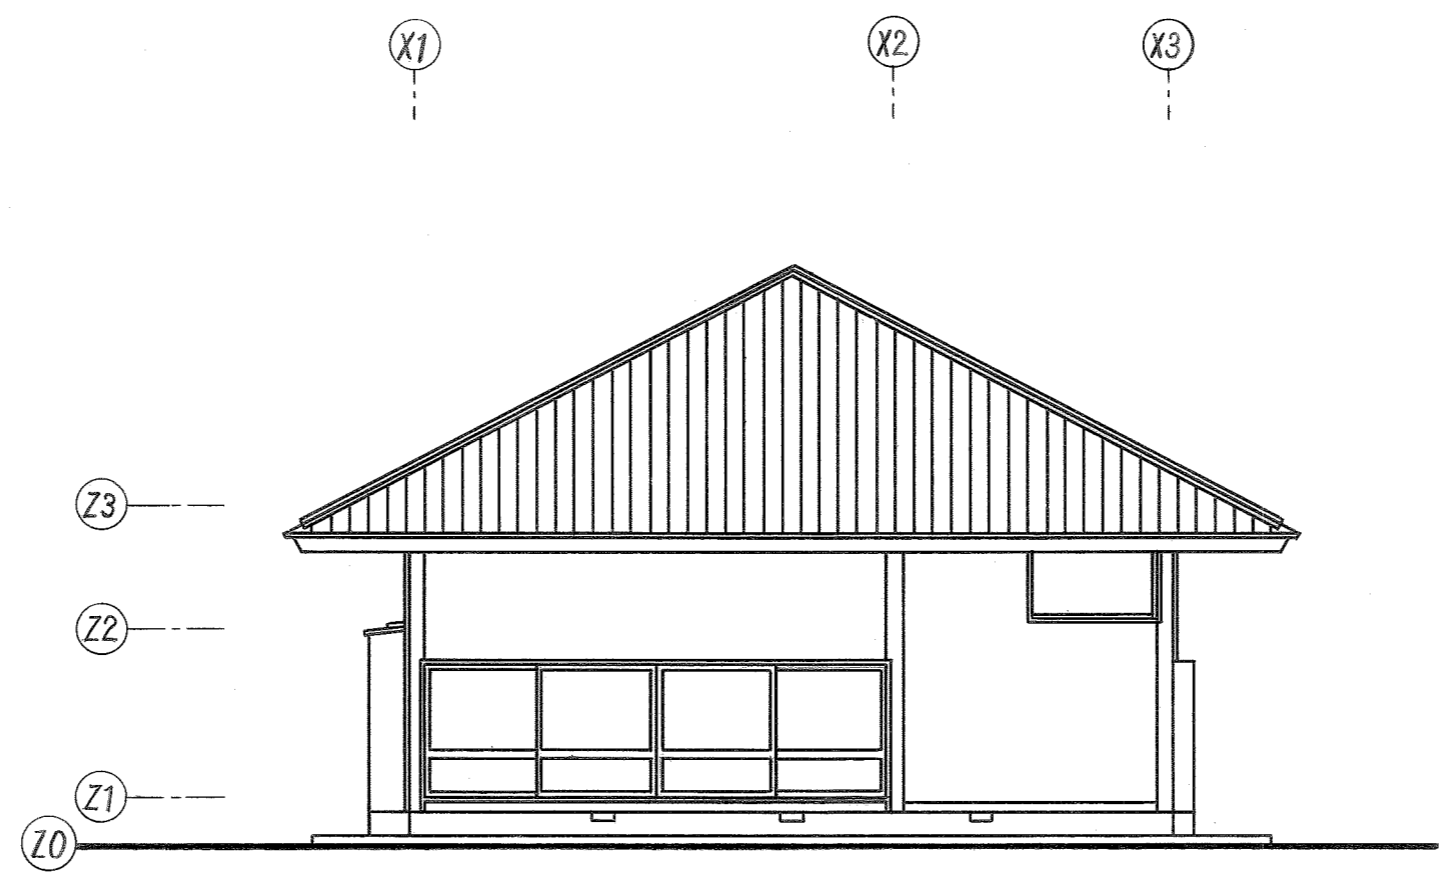

南西側立面図 S=1:100

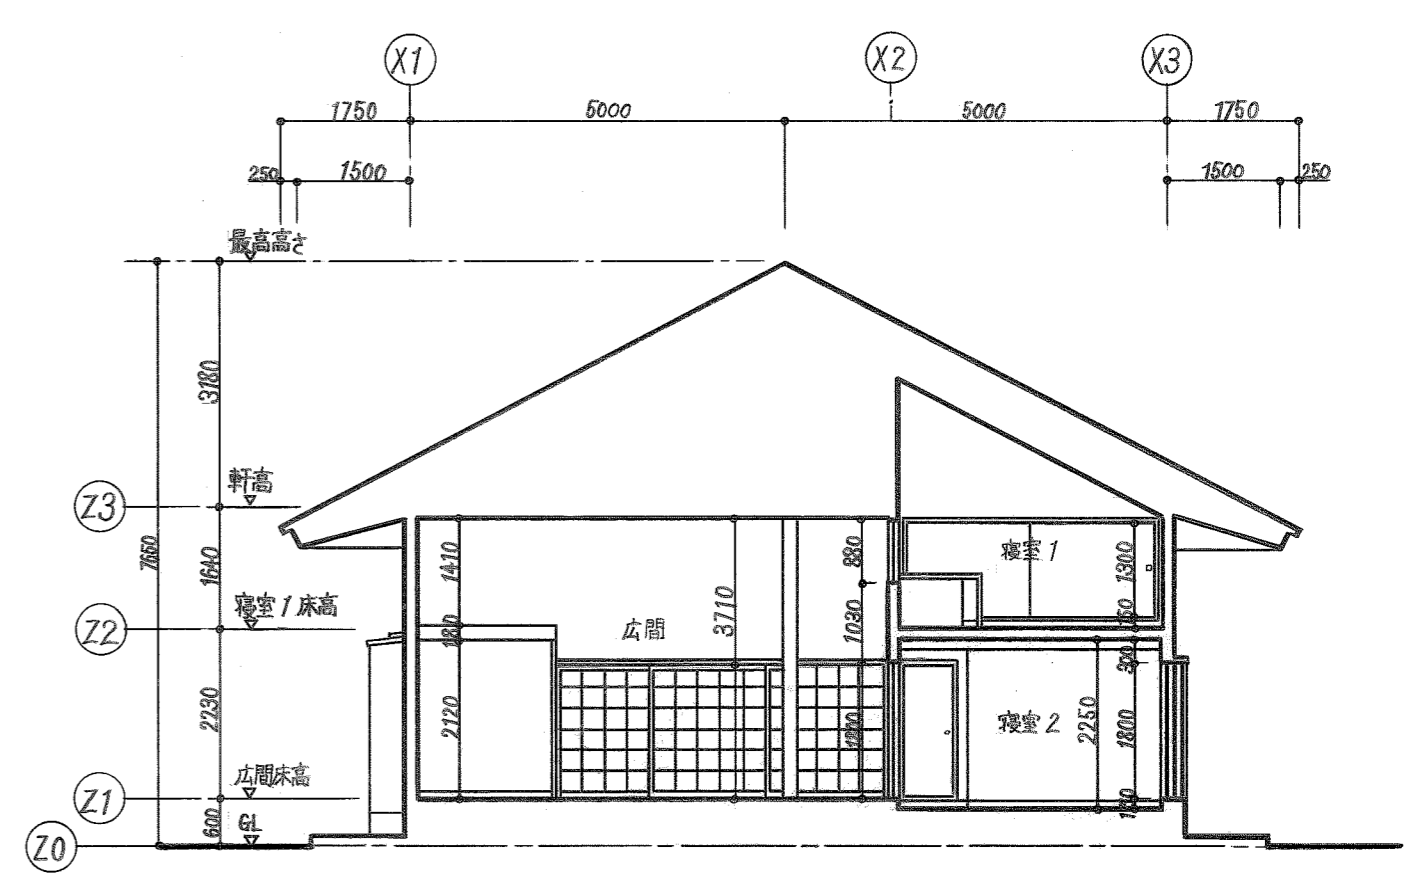

A-A断面図 S=1:100